

Elevation 8

THESE DRAWINGS ARE THE PROPRIETARY WORK PRODUCT AND PROPERTY OF JOHN MAST CONSTRUCTION, DEVELOPED FOR THE EXCLUSIVE USE OF JOHN MAST CONSTRUCTION. USE OF THESE DRAWINGS AND CONCEPTS CONTAINED THEREIN WITHOUT THE WRITTEN PERMISSION OF JOHN MAST CONSTRUCTION IS PROHIBITED AND MAY SUBJECT YOU TO A CLAIM FOR DAMAGES FROM \$5,000 TO \$25,000.



Elevation 6

THESE DRAWINGS ARE THE PROPRIETARY WORK PRODUCT AND PROPERTY OF JOHN MAST CONSTRUCTION, DEVELOPED FOR THE EXCLUSIVE USE OF JOHN MAST CONSTRUCTION. USE OF THESE DRAWINGS AND CONCEPTS CONTAINED THEREIN WITHOUT THE WRITTEN PERMISSION OF JOHN MAST CONSTRUCTION IS PROHIBITED AND MAY SUBJECT YOU TO A CLAIM FOR DAMAGES FROM \$5,000 TO \$25,000.



Elevation 7



Elevation 5

NUMBER	DATE	REVISION	DESCRIPTION

John Mast Construction
 257 Haney St Nappanee, IN 46550
 574.773.3243 Fax 888.836.3343
 Thomas@MailJMc.com

PROPOSED PLAN

DRAWINGS PROVIDED BY: TM
 Project for:
CAMP MACK


JOB #2020

4/28/2020

SCALE:

VARIES

SHEET:

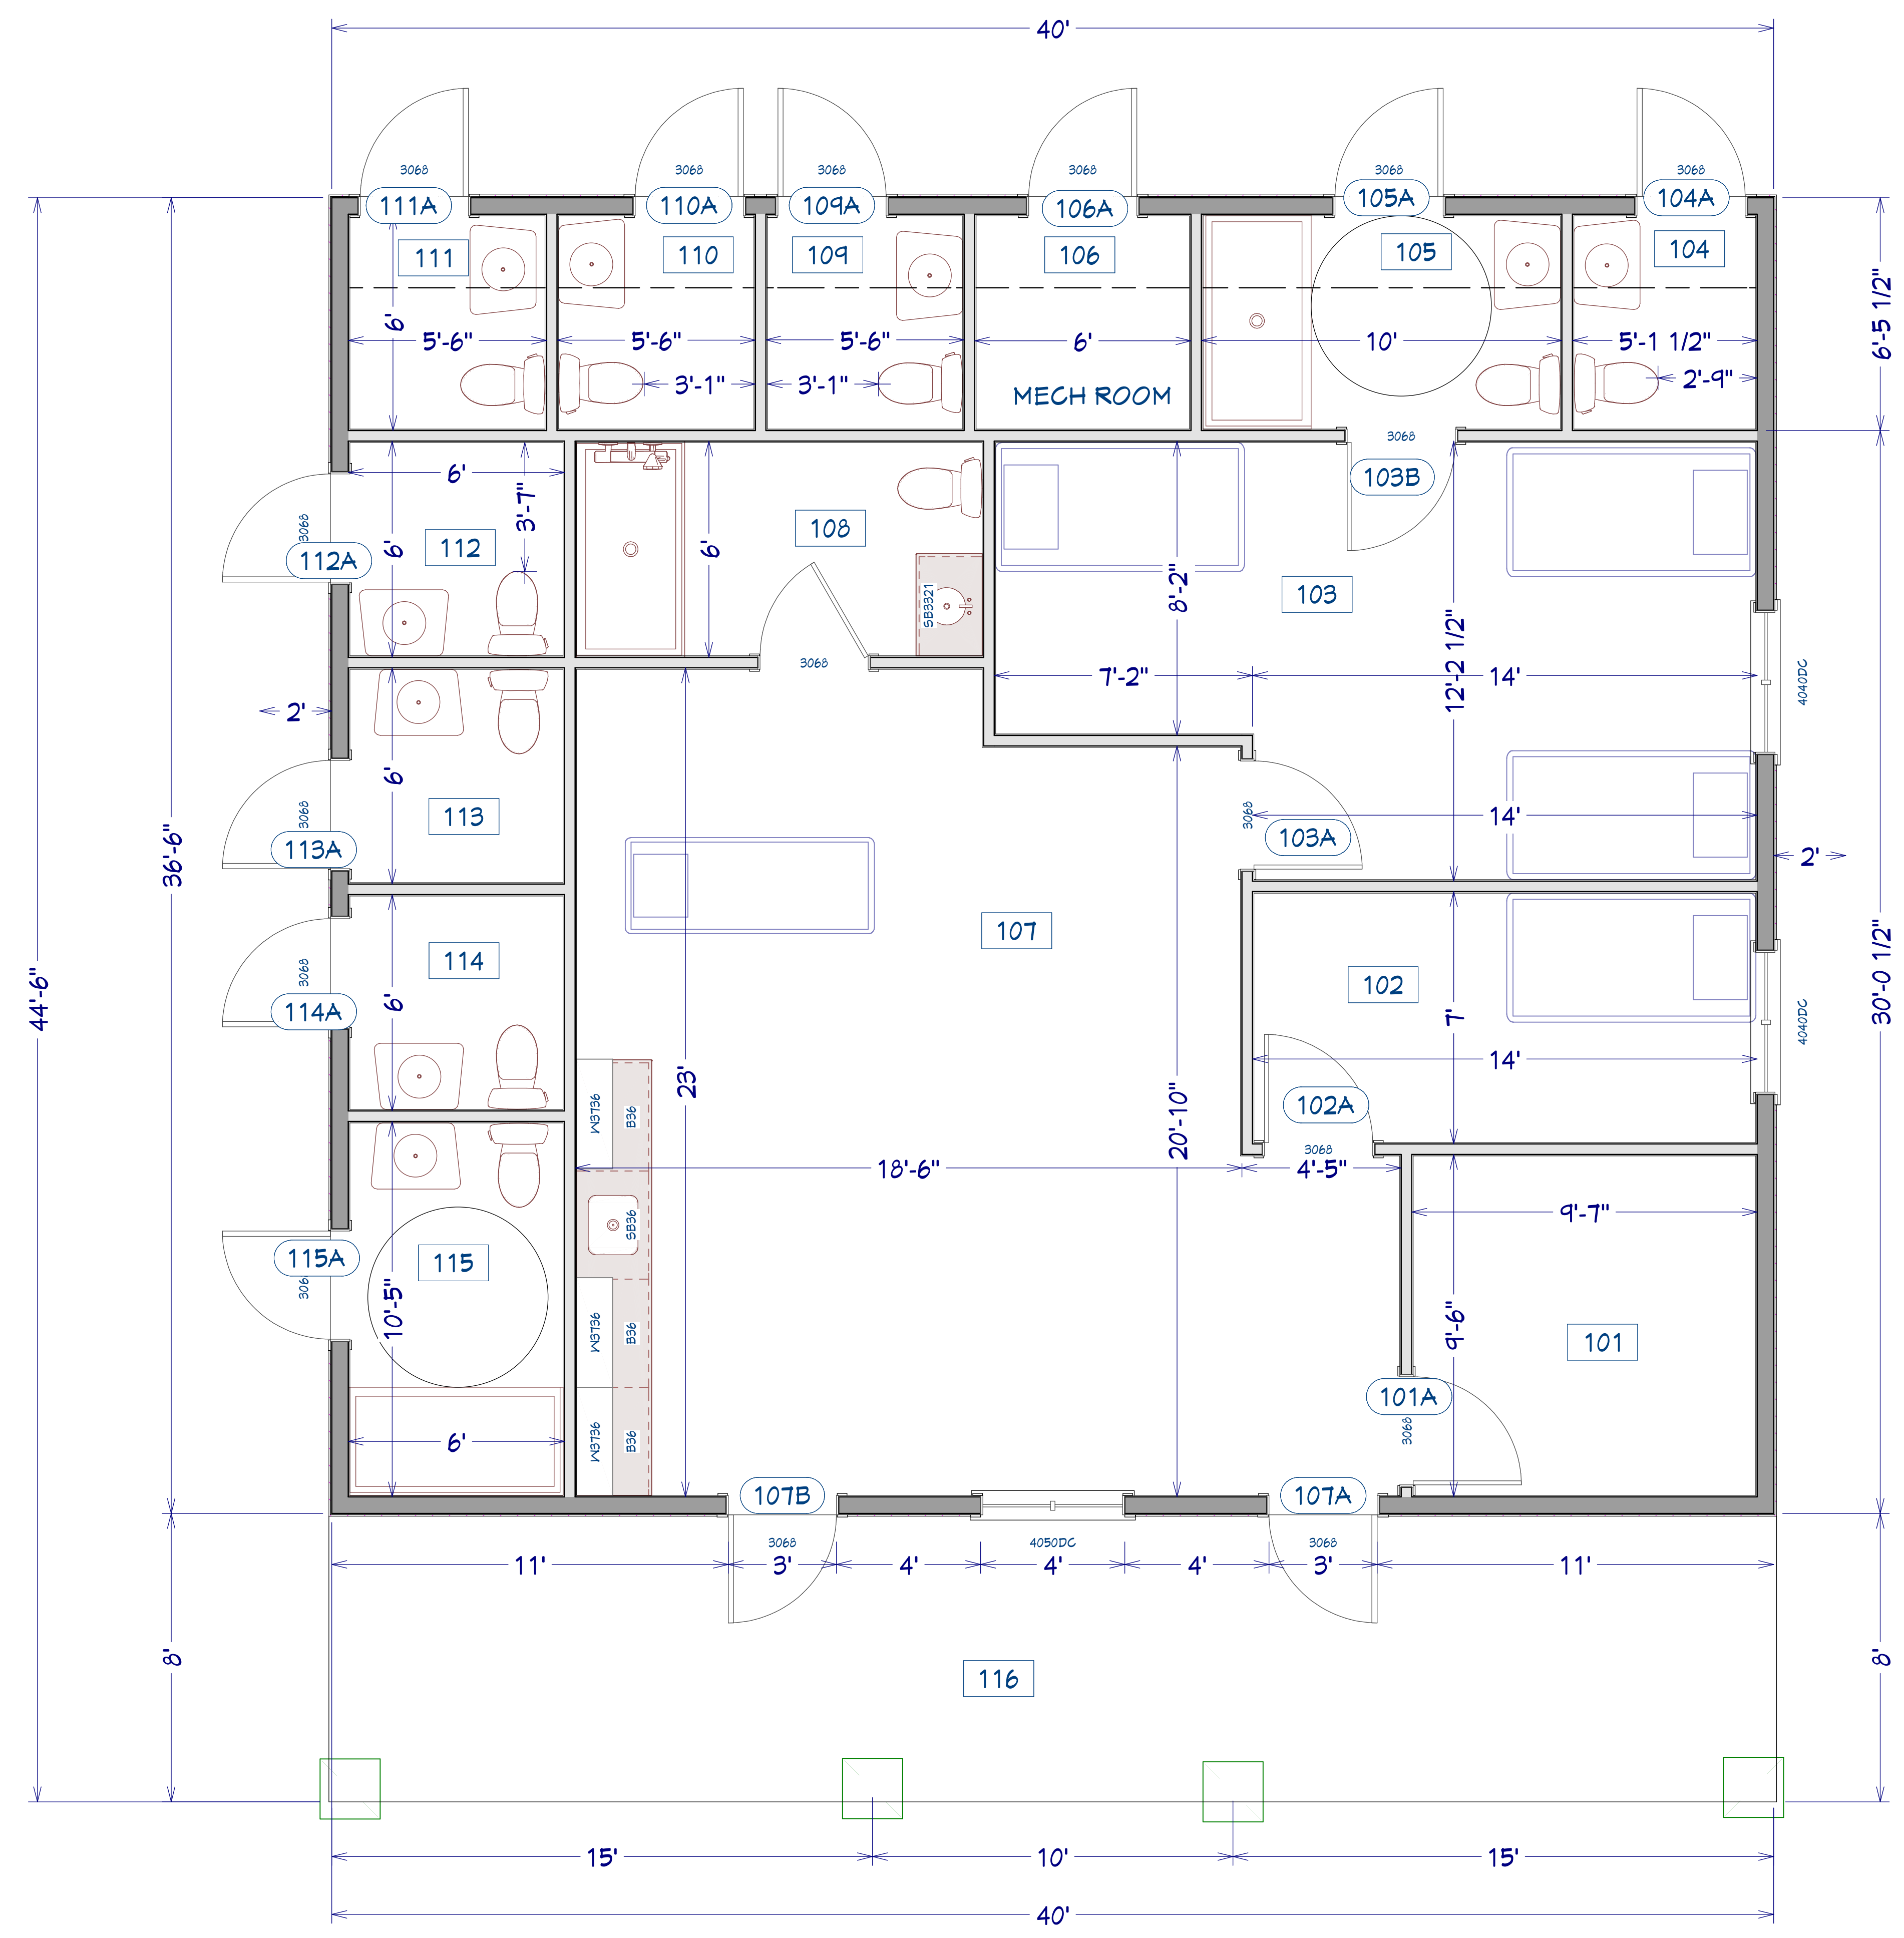

THESE DRAWINGS ARE THE PROPRIETARY WORK PRODUCT AND PROPERTY OF JOHN MAST CONSTRUCTION, DEVELOPED FOR THE EXCLUSIVE USE OF JOHN MAST CONSTRUCTION. USE OF THESE DRAWINGS AND CONCEPTS CONTAINED THEREIN WITHOUT THE WRITTEN PERMISSION OF JOHN MAST CONSTRUCTION IS PROHIBITED AND MAY SUBJECT YOU TO A CLAIM FOR DAMAGES FROM \$5,000 TO \$25,000.

REVISION TABLE	NUMBER	DATE	REVISION BY	DESCRIPTION

John Mast Construction
 257 Haney St Nappanee, IN 46550
 574.773.3243 Fax 888.836.3343
 Thomas@MailJMC.com

FLOOR PLAN

DRAWINGS PROVIDED BY: TM
 Project for:
CAMP MACK

JOB #2020

4/28/2020

SCALE:

VARIES

SHEET:

